

Windows and Doors

UPVC Windows -colour - white
Front & Rear Doors- colours tbc confirmed
Door Frames - white .

Obscured glazing to bathrooms and WCs

Roof
Roof pitch 35°- unless otherwise stated
Concrete double pantile - colour Charcoal g

Facing Brickwork: manufacturer tbc Red Brick Soldier course to window heads.

Materials Legend

Ingleton Wood LLP shall have no liability to the Employer arising out of any unauthorized modification or amendment to, or any transmission, copy or use of the material, or any proprietary work contained therein, by the Employer, Other Project Team Member, or any other third party.

All dimensions are to be checked and verified on-site by the Main Contractor prior to commencement; any discrepancies are to be reported to the Contract Administrator.


This drawing is to be read in conjunction with all other relevant drawings and specifications


© Ingleton Wood LLP


© Ingleton Wood LLP

Rainwater Goods black UPVc

Soffits and Bargeboards White UPVc

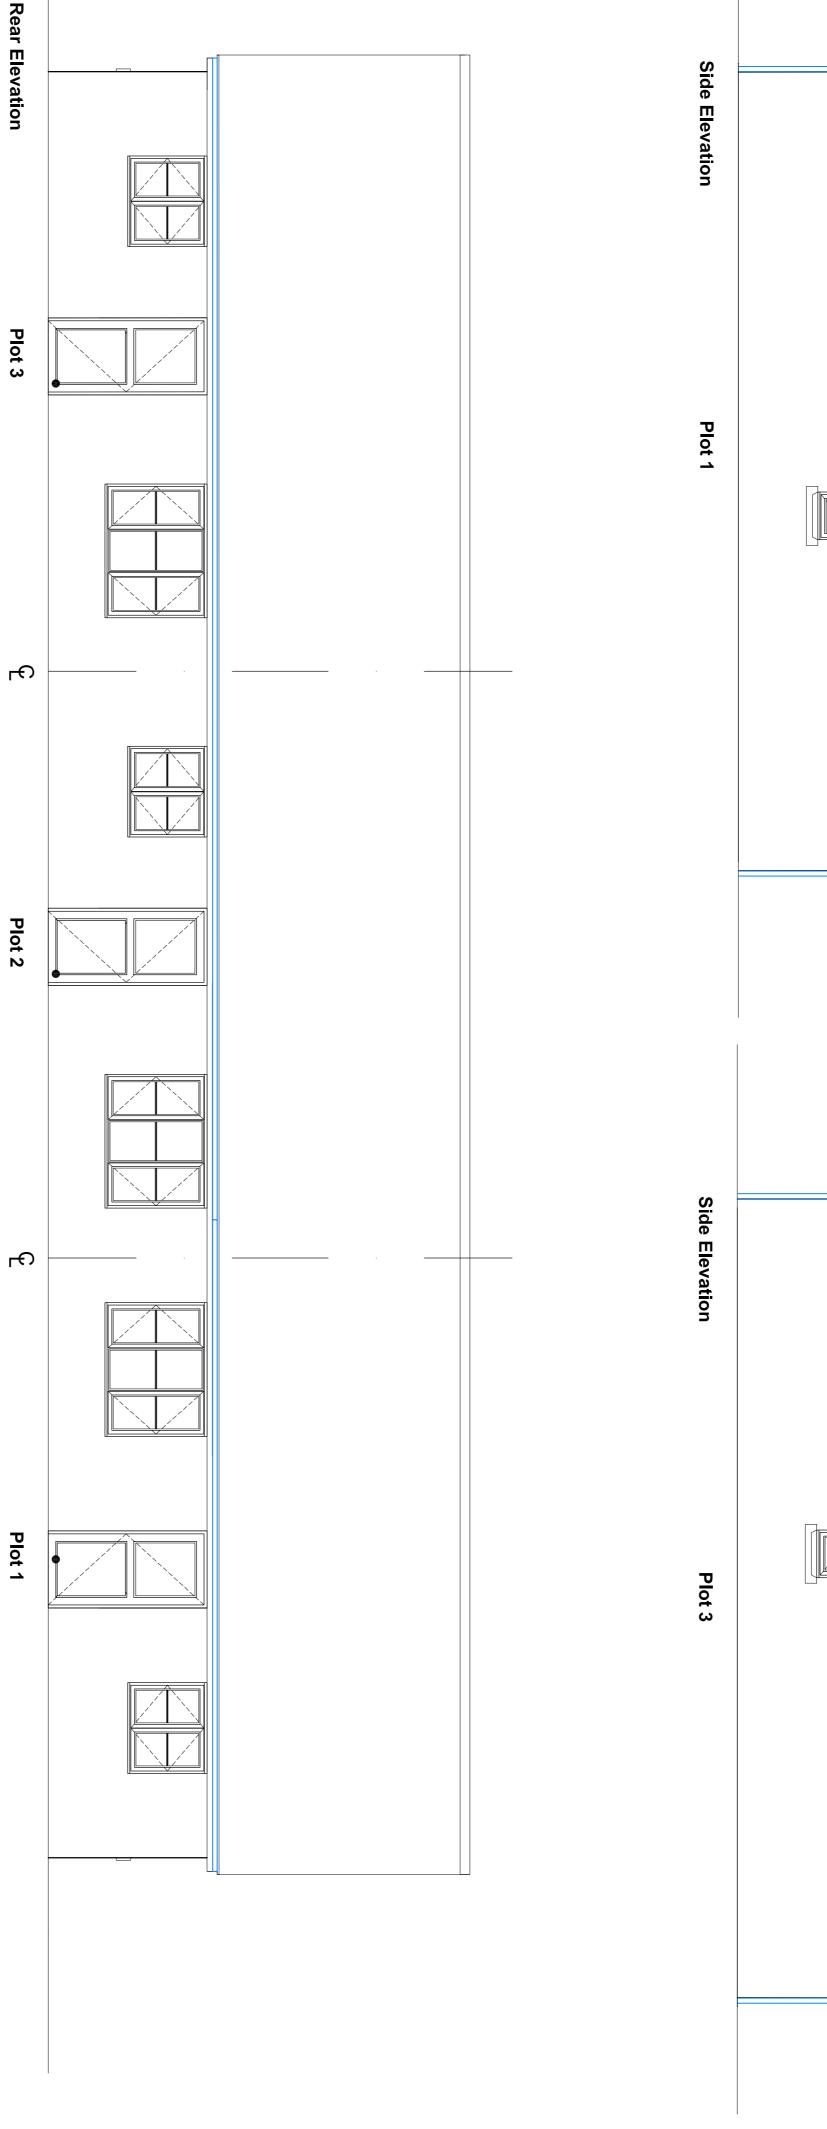

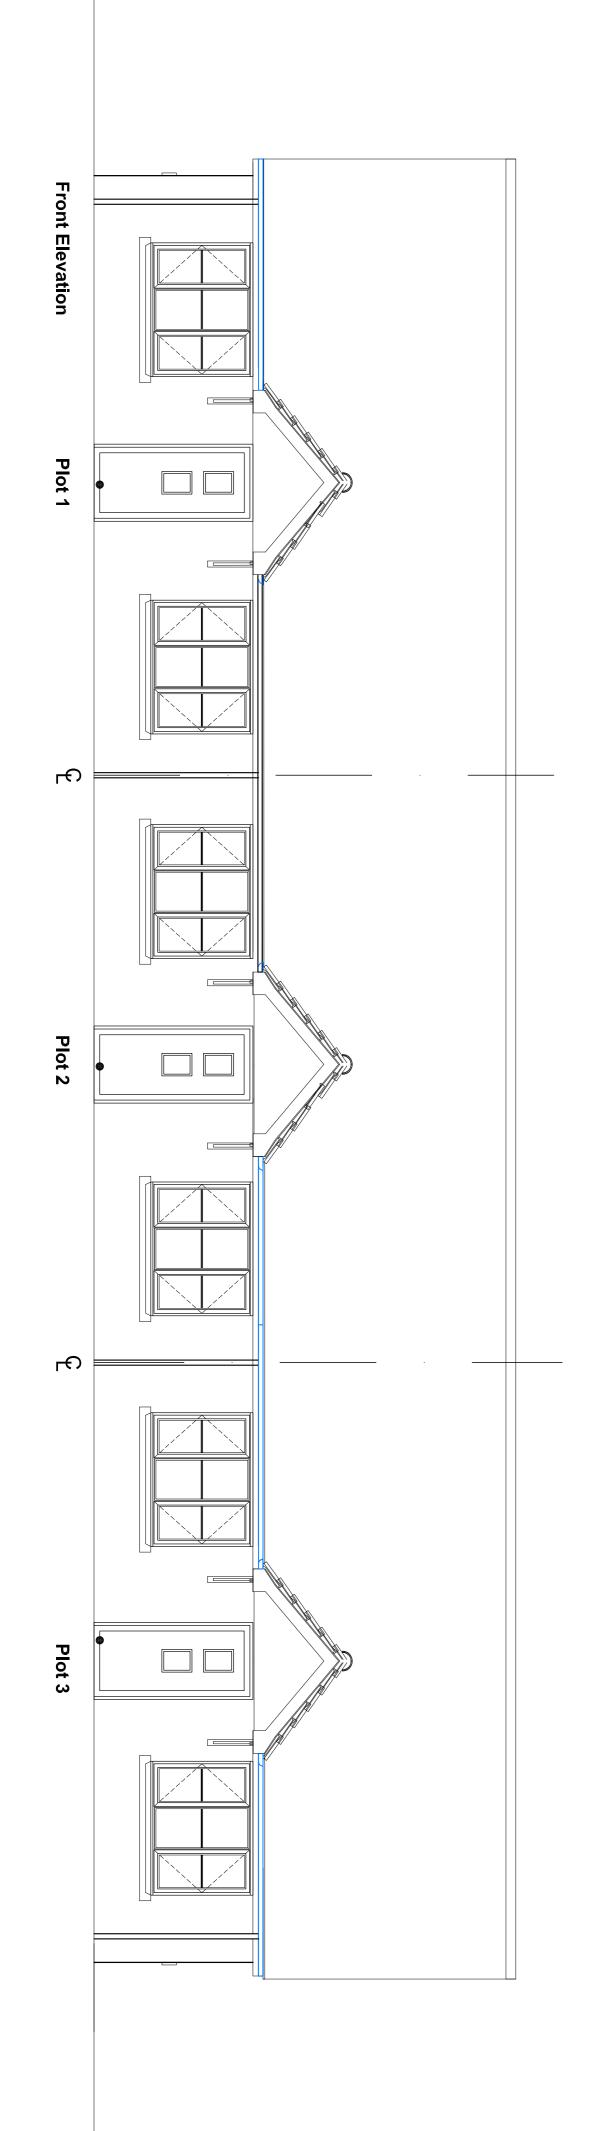

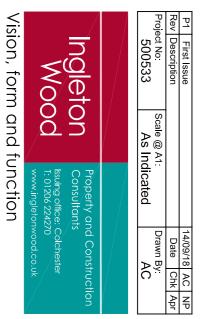

New Development 16 Queensland Shotley Suffolk Vision, form and function

Proposed Elevations

Iceni Homes

Orawing Number:

QUESIC - IW - XX - XX - DR - A - 2002

Status: | Purpose of Issue: | Purpose of Issue: | Planning | P1